

STATE OF CALIFORNIA - DEPARTMENT OF TRANSPORTATION

NORTH REGION
OFFICE OF DESIGN, SOUTH
DESIGN BRANCH 00

Caltrans

PROJECT ENGINEER

00

CALCULATED/DESIGNED BY

CHECKED BY

DATE

REVISOR

DATE

REVISOR






DIST	COUNTY	ROUTE	KILOMETER POST TOTAL PROJECT	SHEET NO	TOTAL SHEETS
03	Plc	89	0.0 to 13.8		45

REGISTERED CIVIL ENGINEER

PLANS APPROVAL DATE

The State of California or its officers or agents shall not be responsible for the accuracy or completeness of electronic copies of this plan sheet.

To get to the Caltrans web site, go to: <http://www.dot.ca.gov>

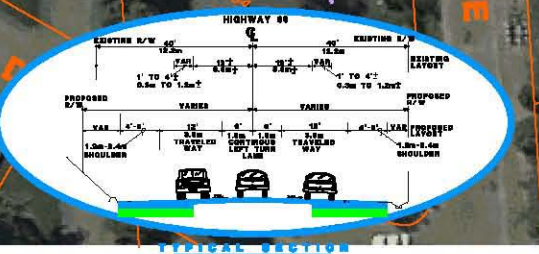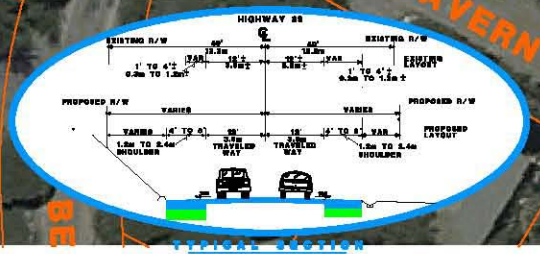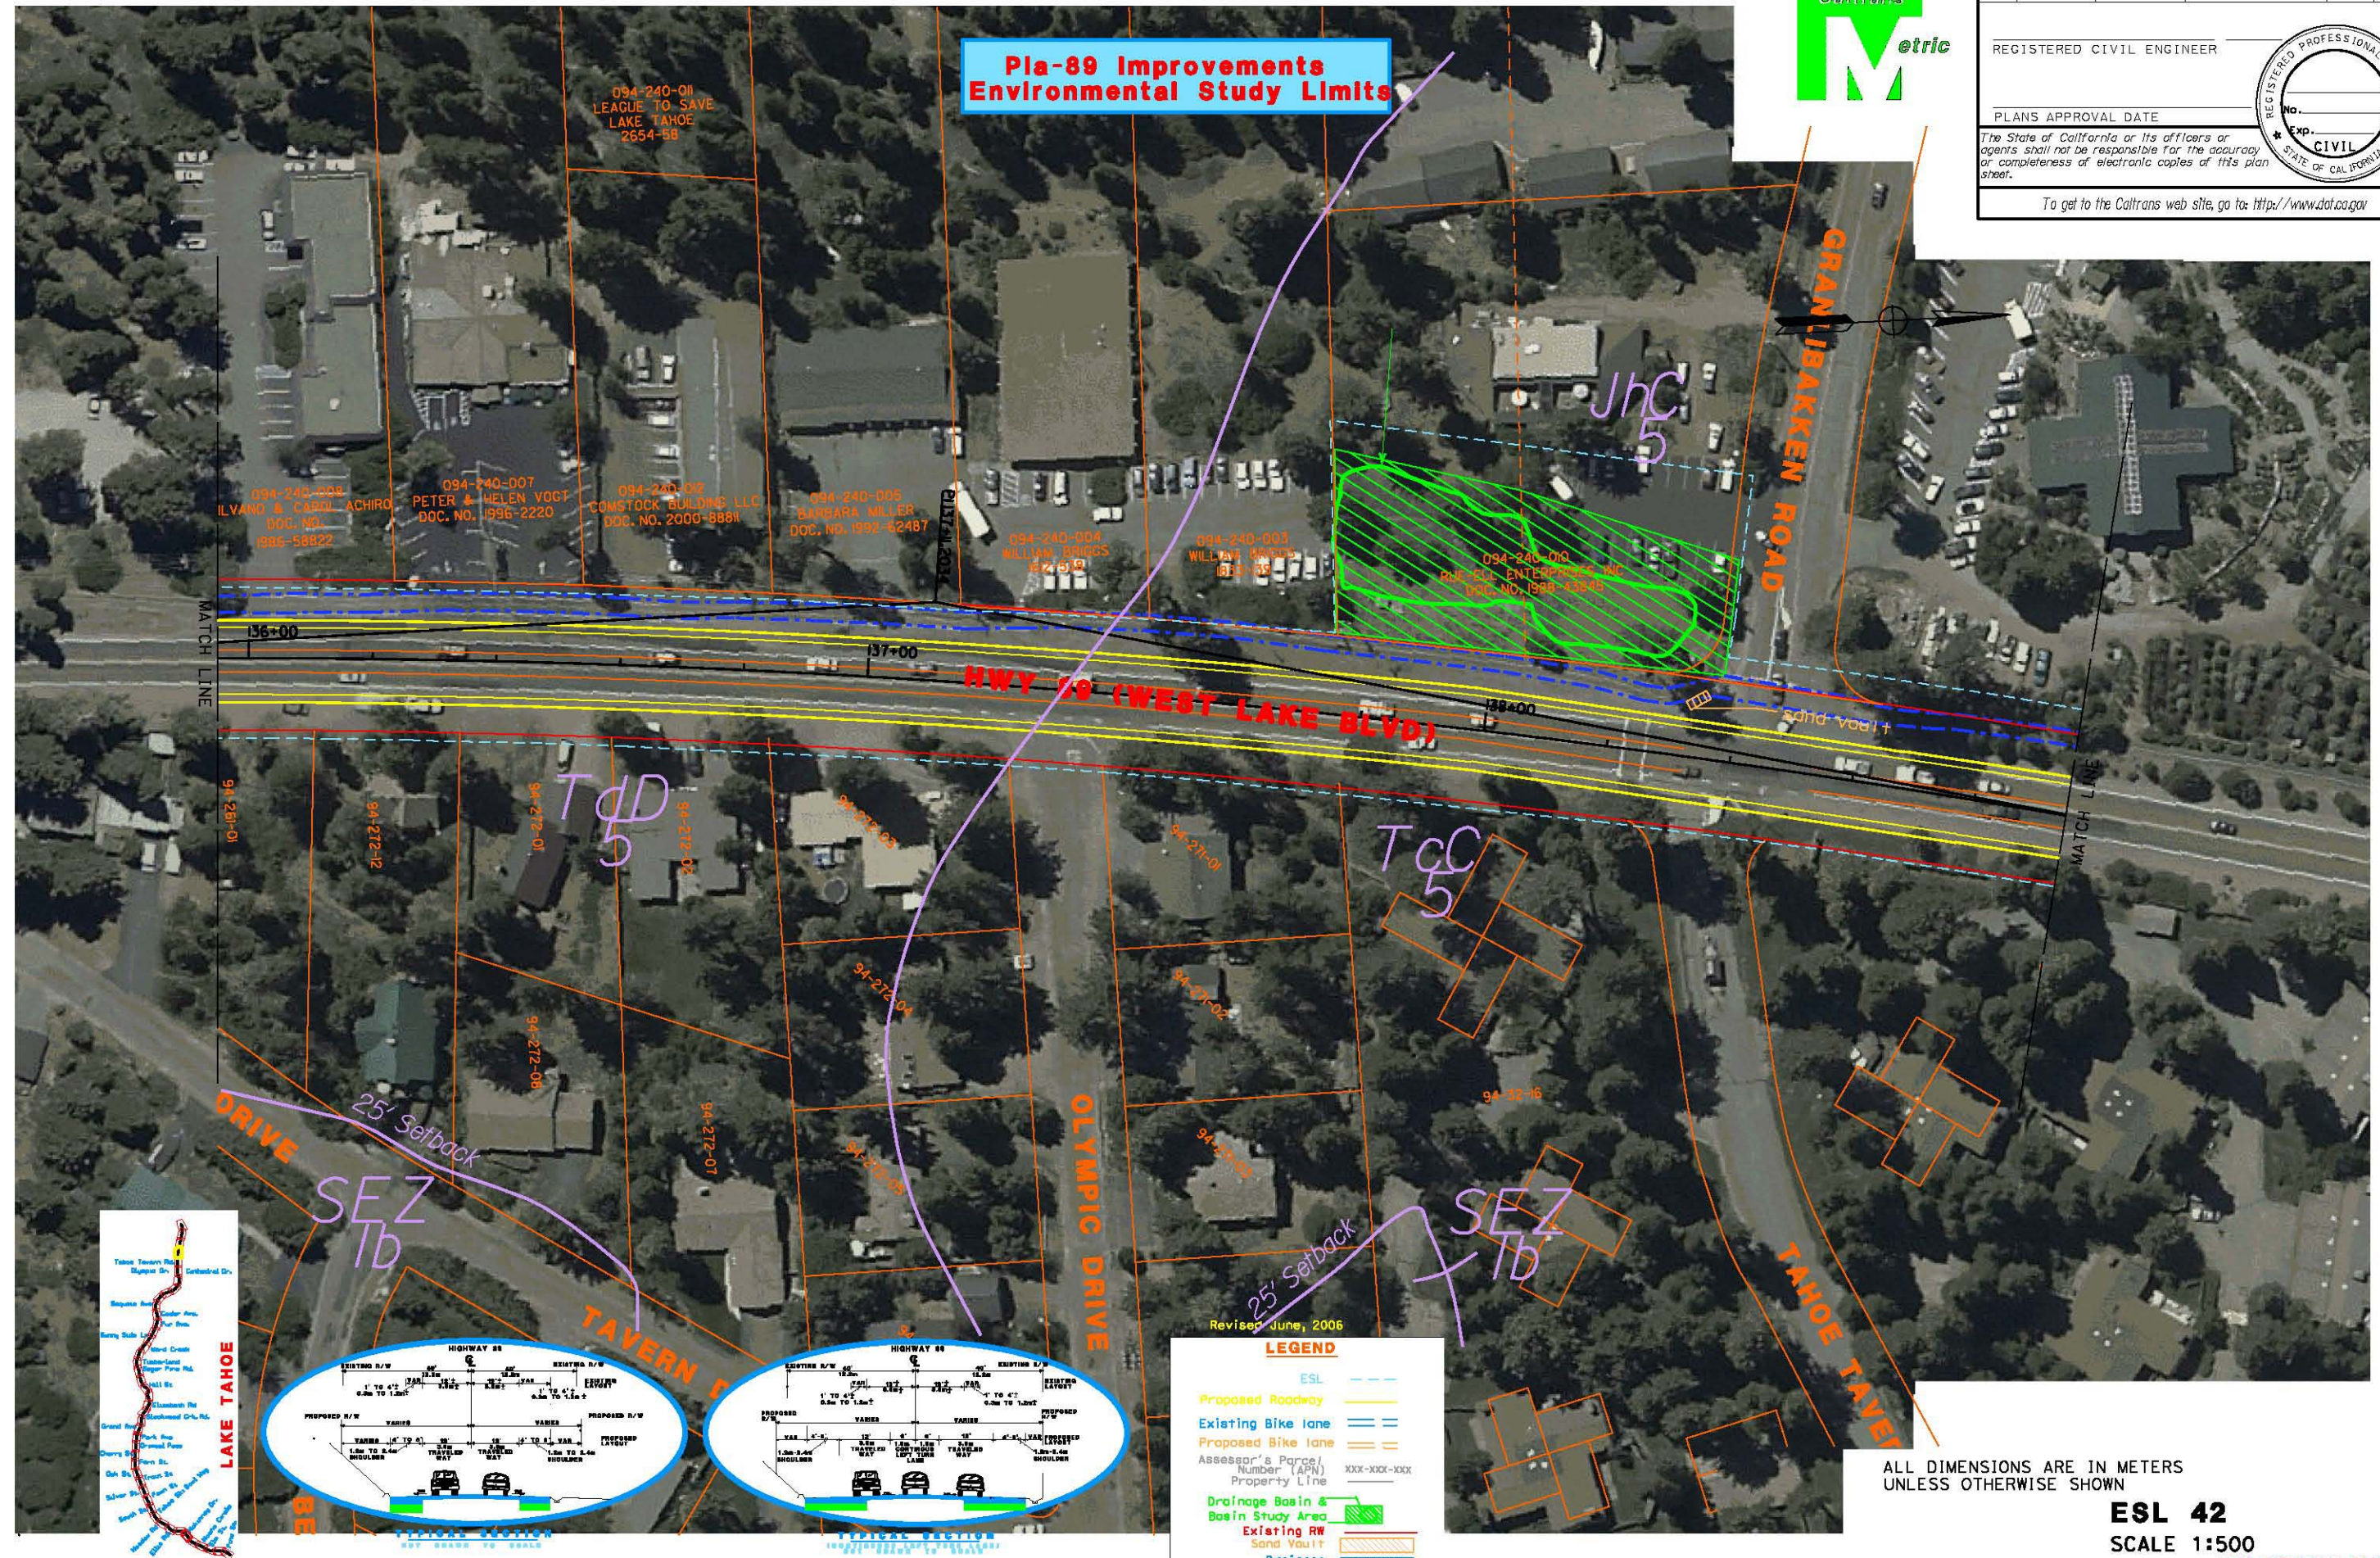

Revised June, 2006

LEGEND

ESL

Proposed Roadway

Existing Bike lane

Proposed Bike lane

Assessor's Parcel Number (APN)

Property Line

Drainage Basin & Basin Study Area

Existing RW

Sand Vault

Drainage Easement

ALL DIMENSIONS ARE IN METERS
UNLESS OTHERWISE SHOWN

ESL 42
SCALE 1:500

**PRELIMINARY PLANS
SUBJECT TO REVISION**

CU 00000 EA 2A9200

RELATIVE BORDER SCALE
IS IN MILLIMETERS

0 20 40 60 80

USERNAME => \$USER
DGN FILE => \$REQUEST

LAST REVISION DATE PLOTTED => \$DATE
TIME PLOTTED => \$TIME

